




FIRST FLOOR PLAN

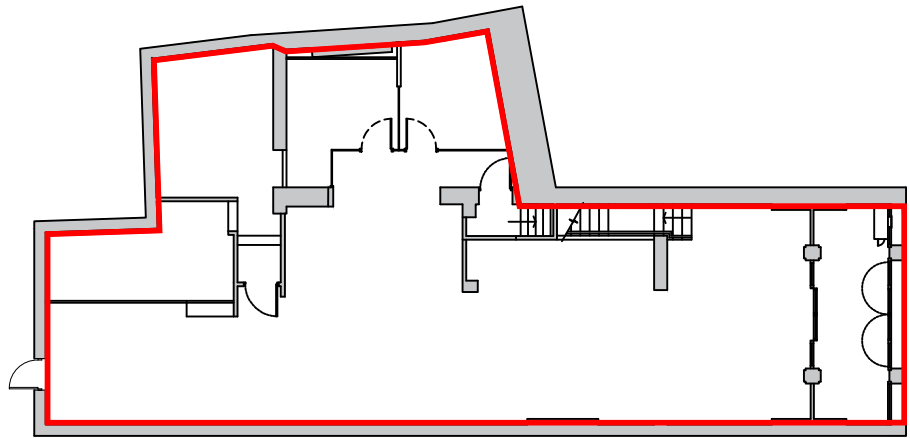


GROUND FLOOR PLAN

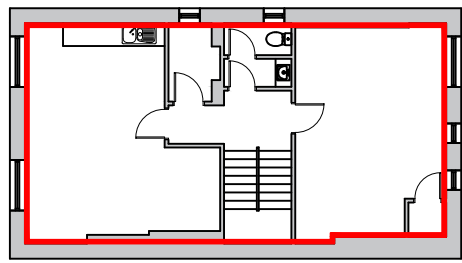


SECOND FLOOR PLAN

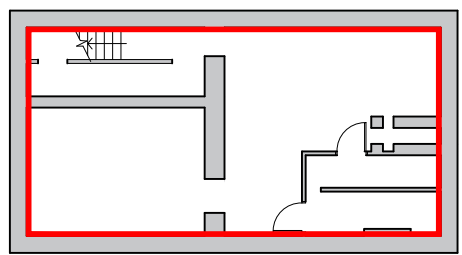

BASEMENT FLOOR PLAN

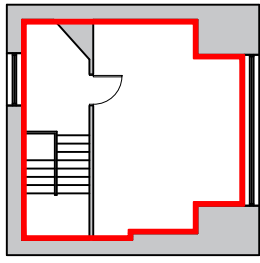

THIRD FLOOR PLAN

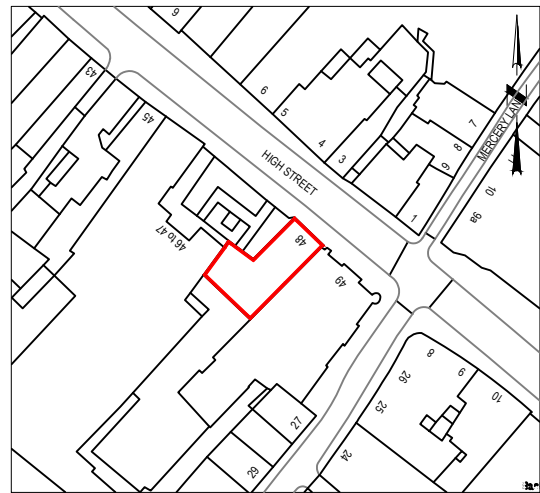

© Crown copyright and database rights 2020  
Ordnance Survey 0100031673

**LOCATION PLAN**  
SCALE 1 : 1250

— boundary of registered land

drawing title <b>Lease Plan</b>			
project <b>Canterbury</b>			
drawing no: <b>0015</b>	sheet <b>A4</b>	scale: <b>1:200</b>	rev. <b>-</b>
by: <b>ST</b>		date: <b>August 2020</b>	
<b>Towers Richardson</b> 1B Bleakley Lane Notton Wakefield WF4 2NR		Land Registry Plans Title Plans Lease Plans Measured Surveys Floor Plans HMO Plans CAD Drafting	
01226 885040 <a href="http://www.towers-richardson.co.uk">www.towers-richardson.co.uk</a> <a href="mailto:info@towers-richardson.co.uk">info@towers-richardson.co.uk</a>			

TowersRichardson © COPYRIGHT PROTECTED 2020

