





GROUND FLOOR PLAN

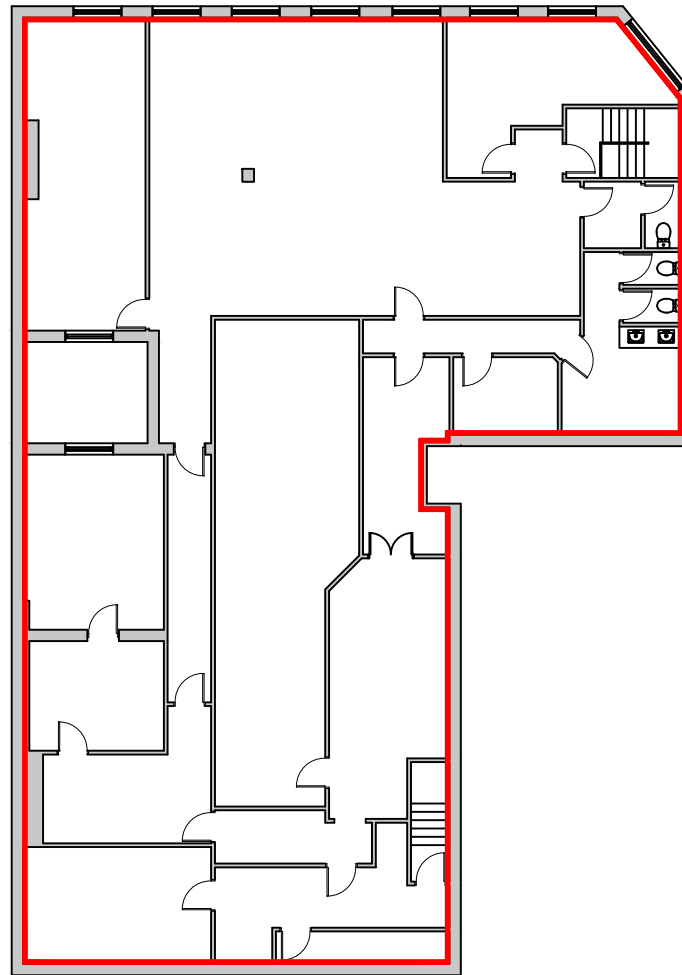

FIRST FLOOR PLAN

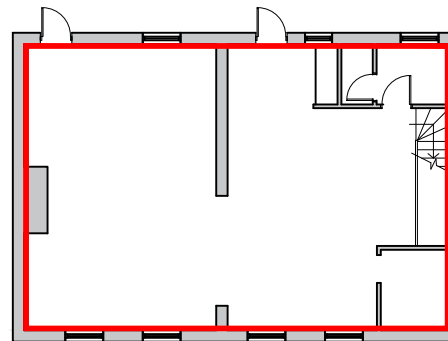


SECOND FLOOR PLAN

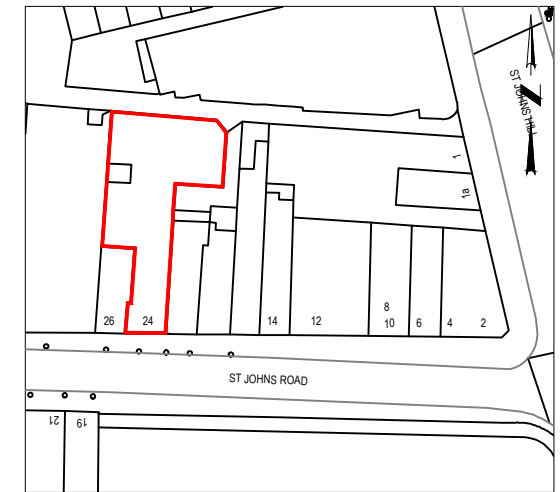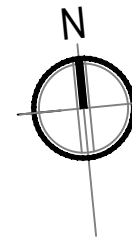

© Crown copyright and database rights 2020  
Ordnance Survey 0100031673

**LOCATION PLAN**  
SCALE 1 : 1250

**—** boundary of registered land

drawing title			
<b>Lease Plan</b>			
project			
<b>Clapham</b>			
drawing no:	sheet	scale:	rev:
0007	A4	1:200	-
by:	date:		
ST	August 2020		
<b>Luis and Bell Surveyors Ltd</b> Ashbourne Business Centre Dig Street Ashbourne Derbyshire DE6 1GF 01335 300928 m.zambrano@luisandbell.co.uk www.luisandbell.co.uk			
			

Luis & Bell © COPYRIGHT PROTECTED 2020

